

No.	Description	Date

Regal Heritage Ltd
Site adj to 24 Glandville Rd.
Tavistock

North - First floor


Project number	1967
Date	2-12-19
Drawn by	JD
Checked by	Checker

BR23
Scale 1 : 50

North
section
BR25

North
section
BR25

- Room Legend
- Bathroom
 - Bedroom
 - Hall
 - Kitchen
 - Utility
 - wc

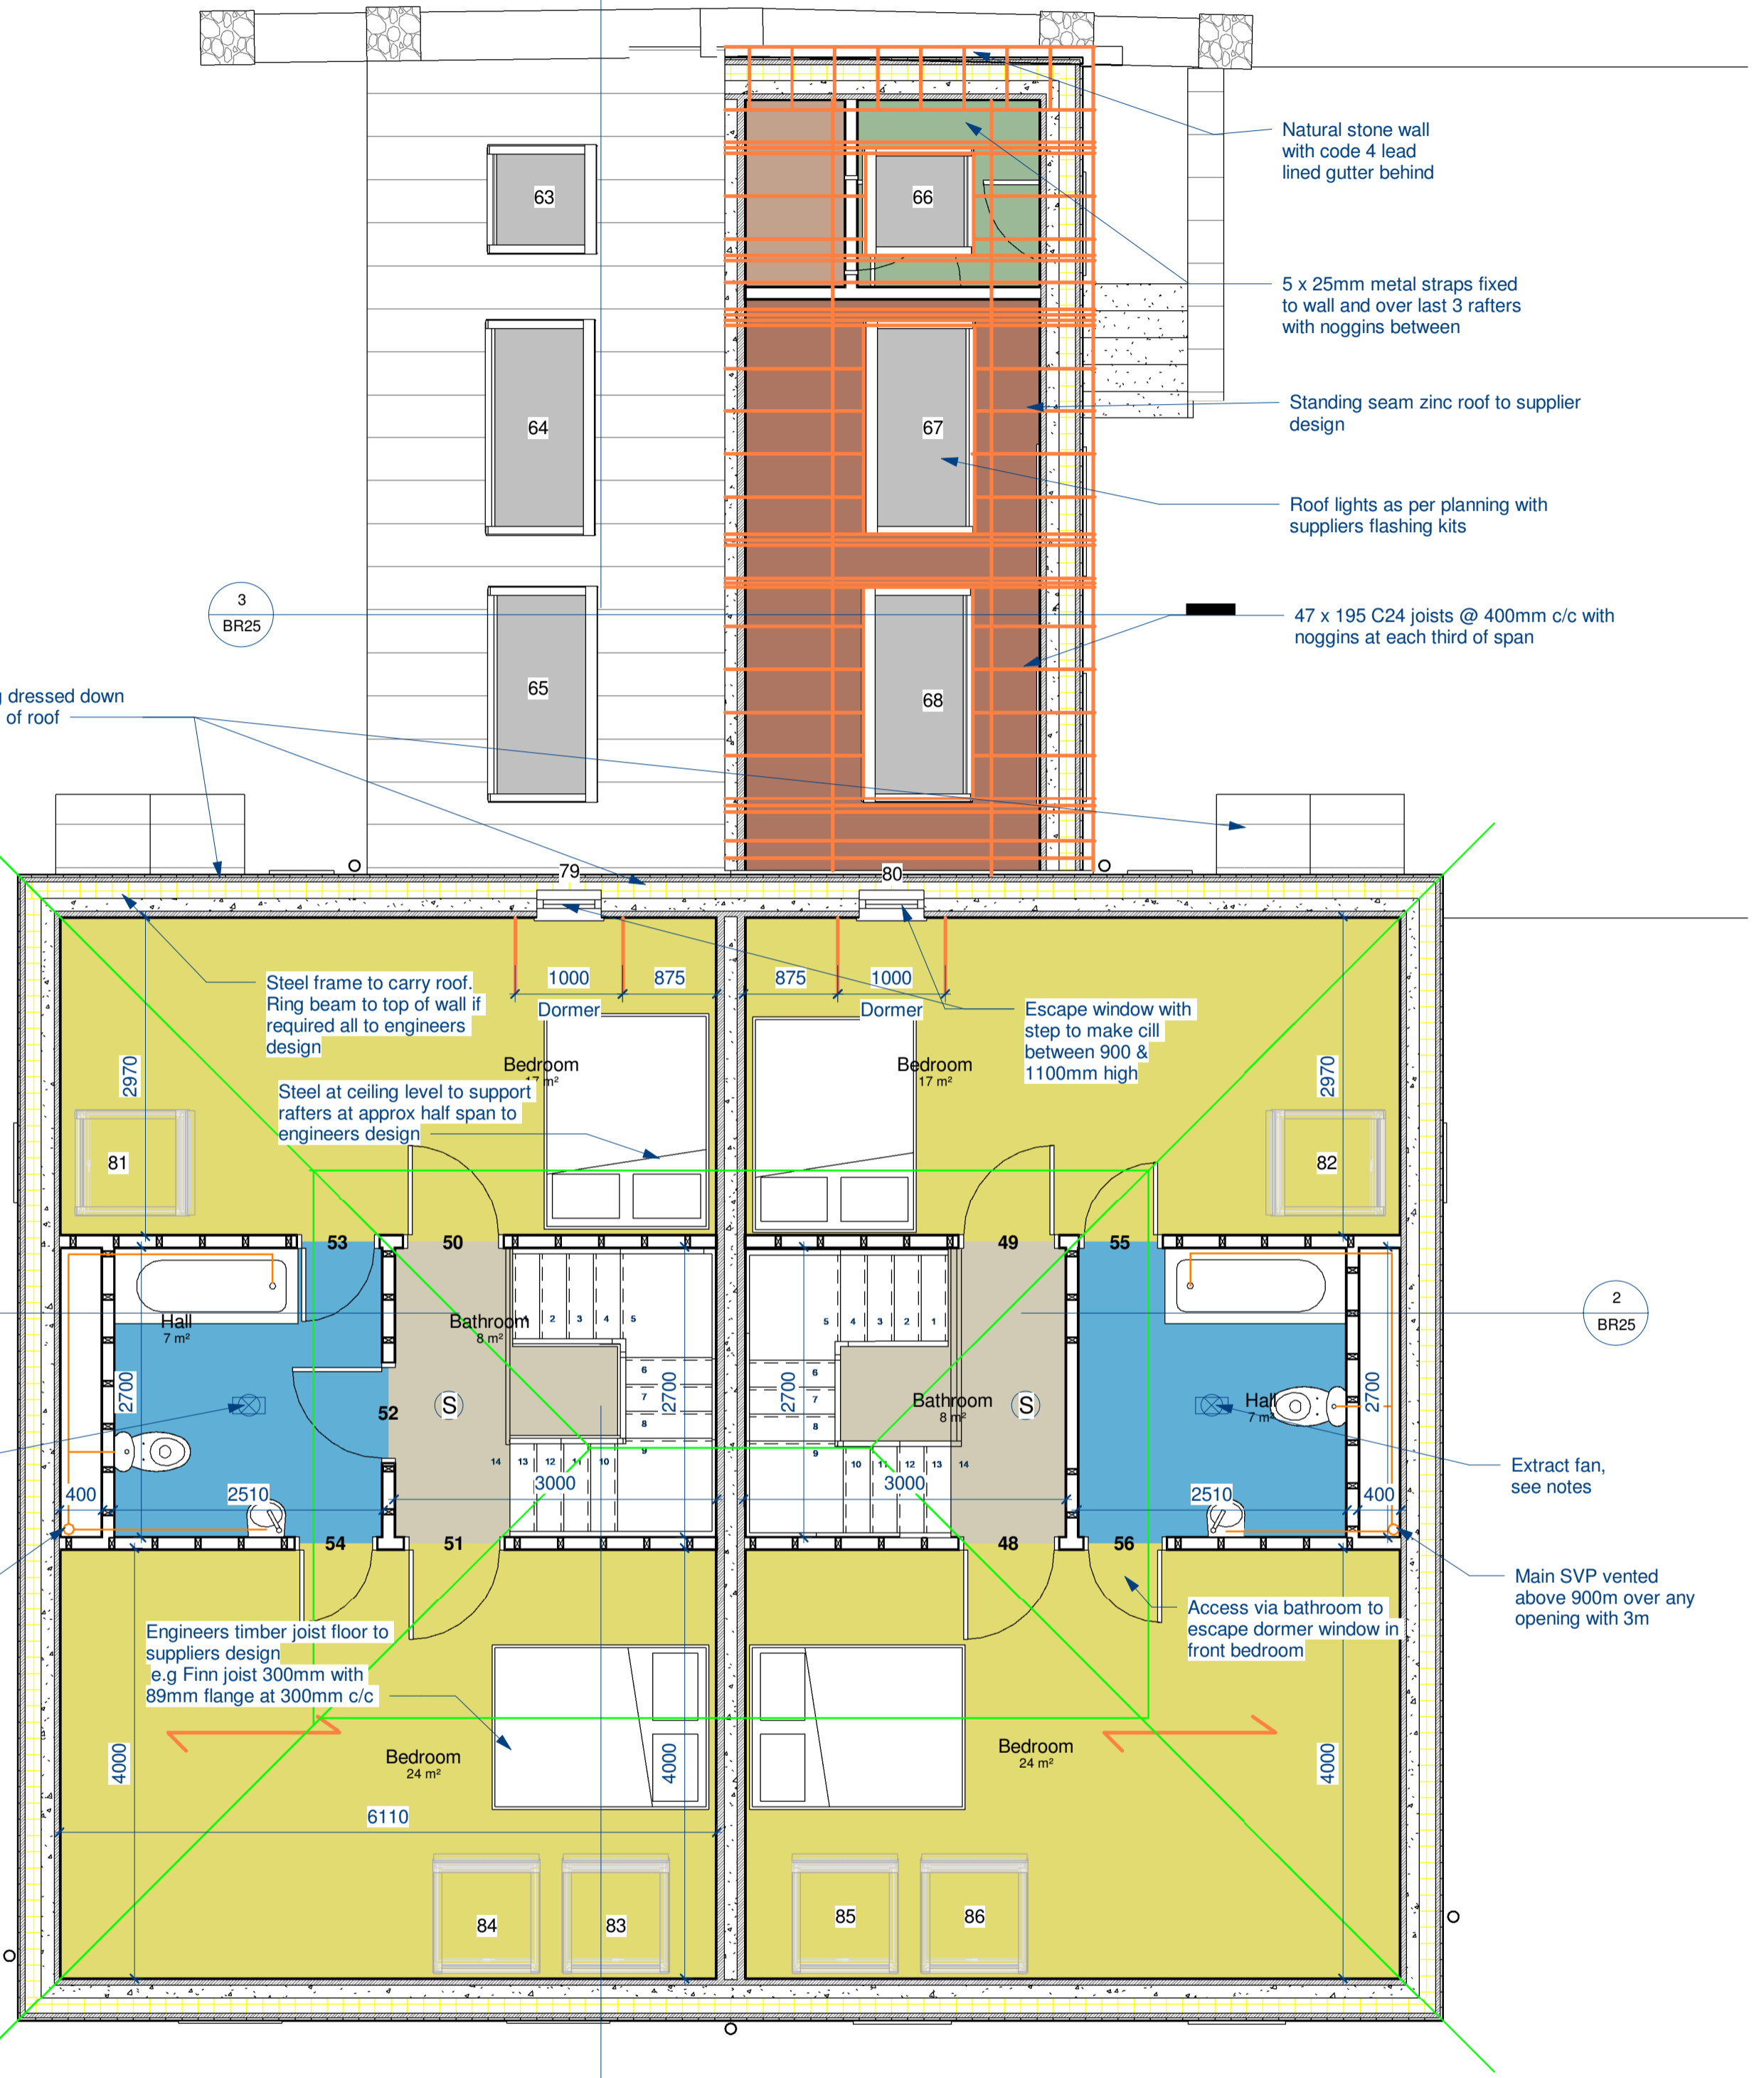

1 North first floor
1 : 50