


# JD ARCHITECTURAL DESIGN

Bank Chambers  
1Vaughan Parade  
Torquay  
TQ2 5EG  
Tel: 01803 201604  
e-mail: jd-ad@outlook.com



www.jd-architectural.co.uk

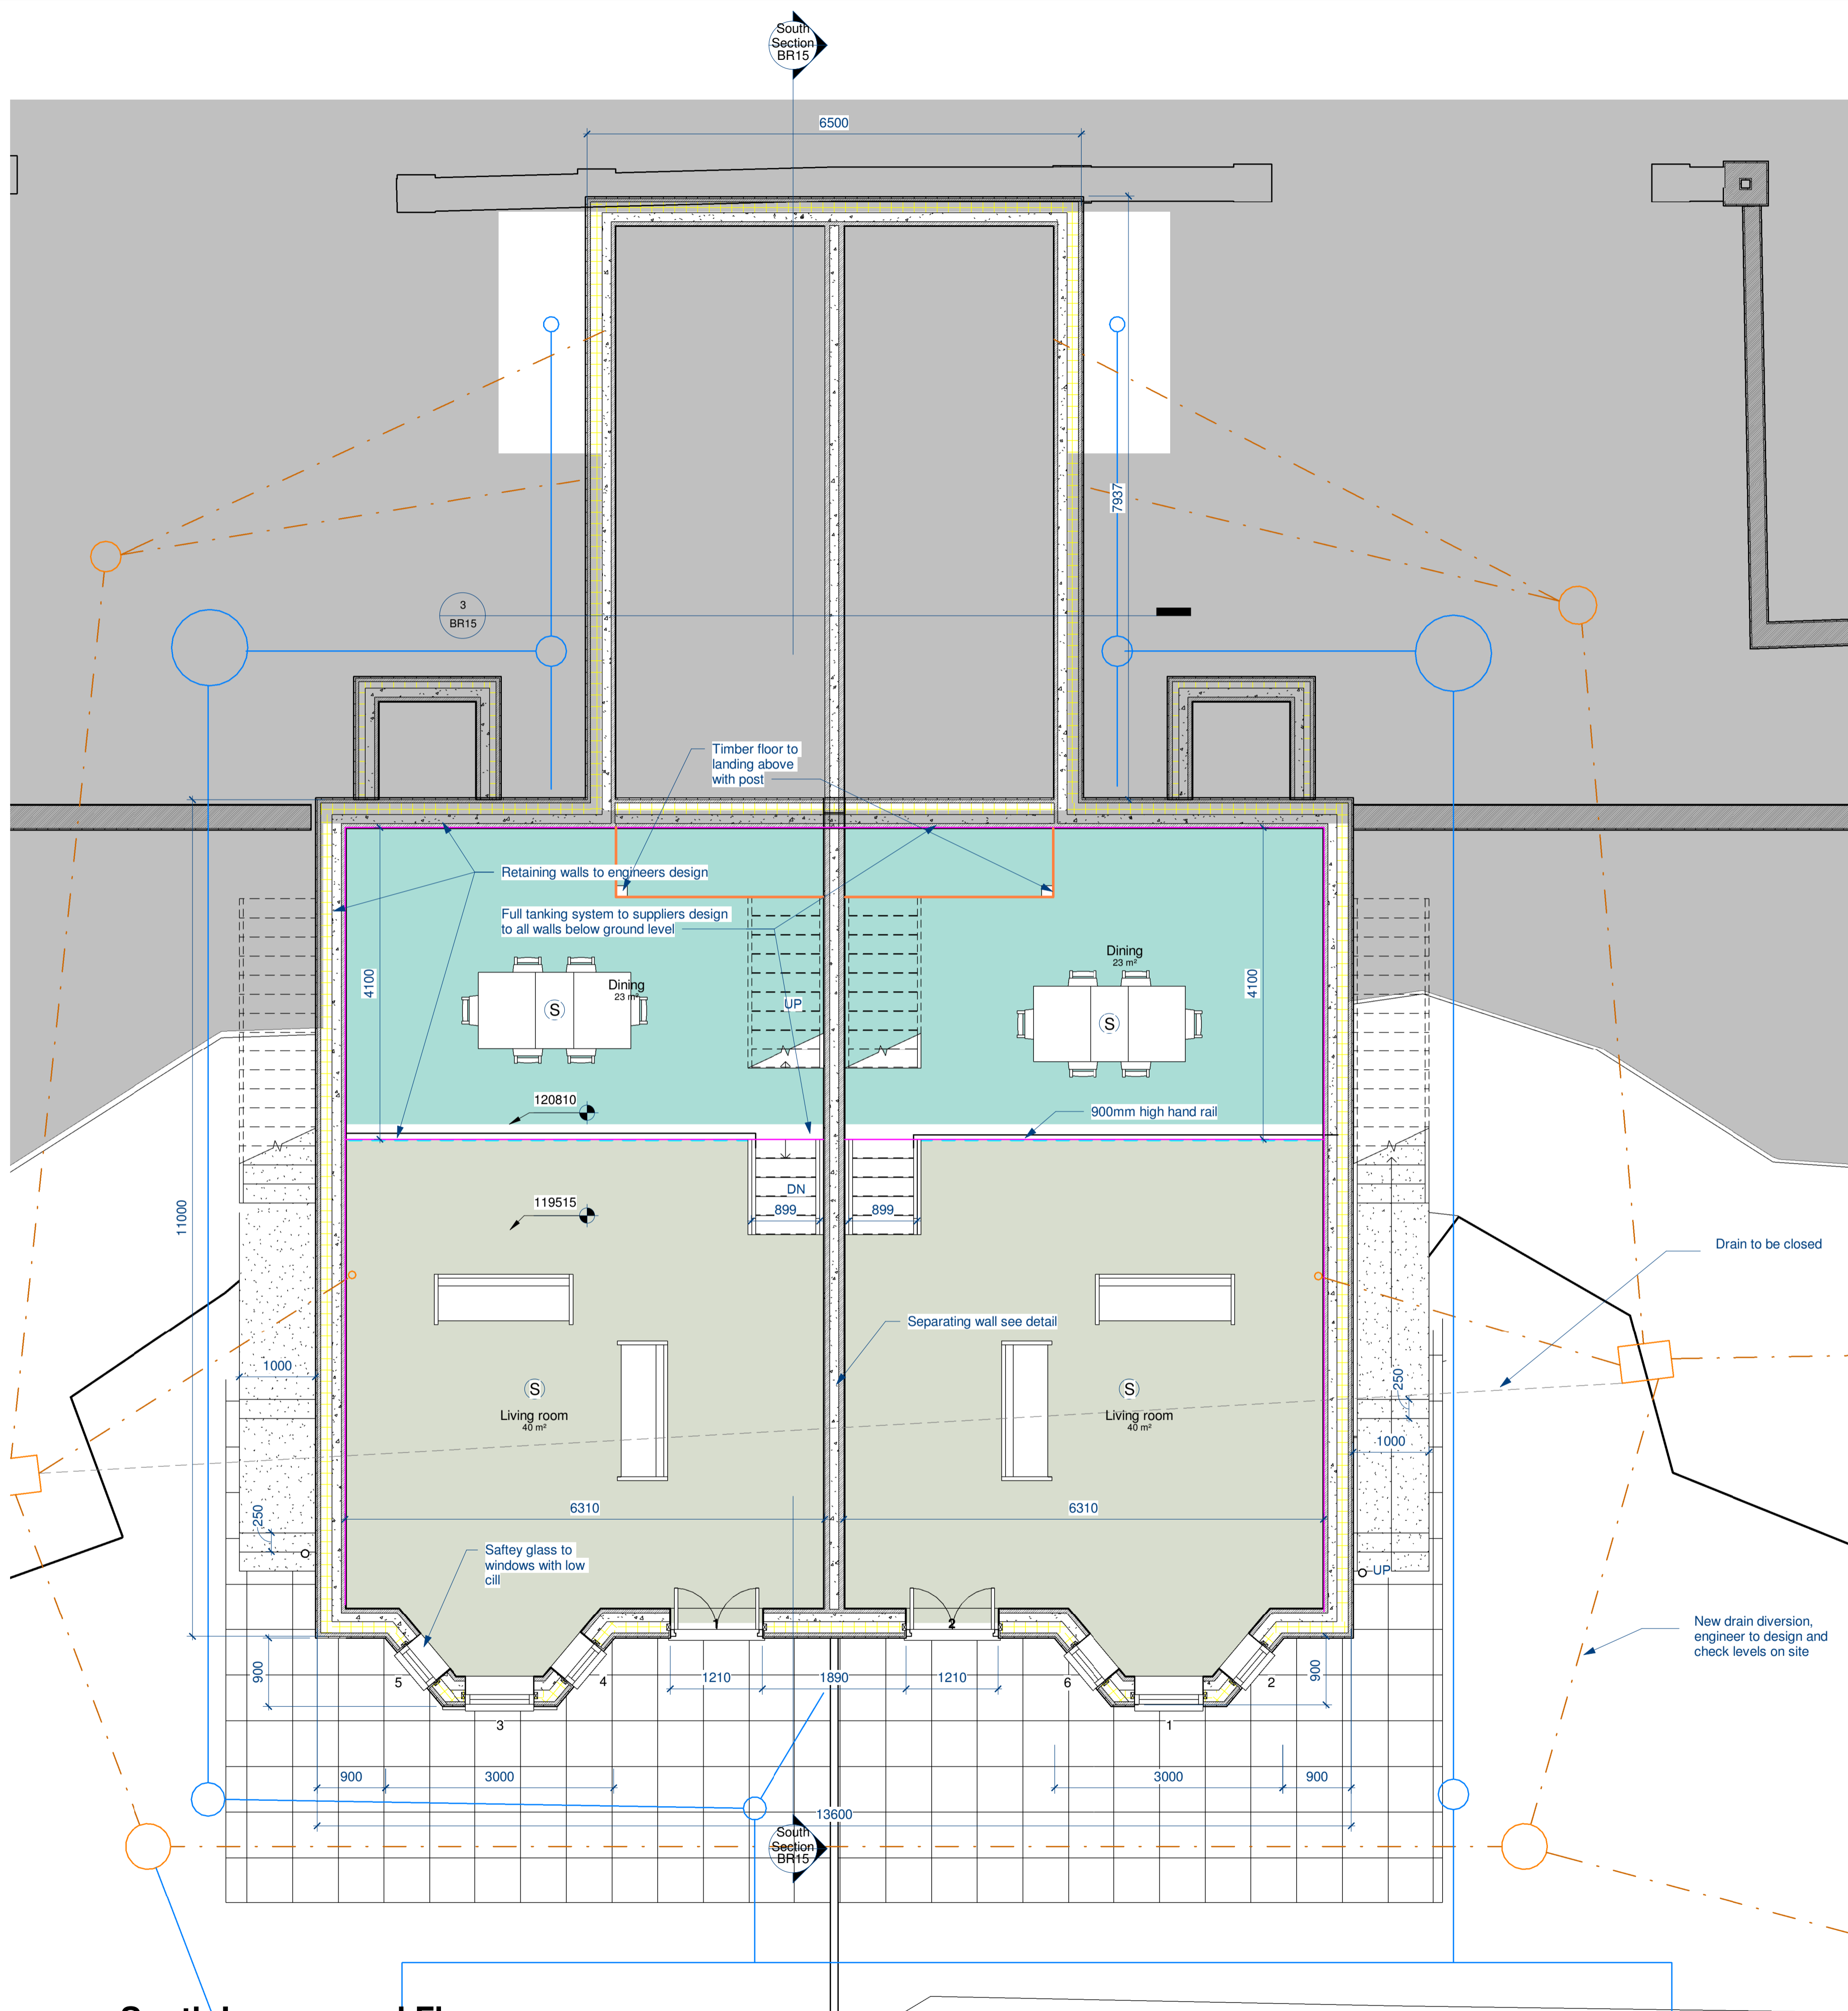

**1 South Low ground Floor**  
1 : 50

No.	Description	Date

Regal Heritage Ltd

Site adj to 24 Glandville Rd.  
Tavistock

**South - Lower ground floor  
plan**

Project number	1967
Date	2-12-19
Drawn by	JD
Checked by	Checker

**BR11**

Scale 1 : 50