


# JD ARCHITECTURAL DESIGN

Bank Chambers  
1Vaughan Parade  
Torquay  
TQ2 5EG  
Tel: 01803 201604  
e-mail: jd-ad@outlook.com



[www.jd-architectural.co.uk](http://www.jd-architectural.co.uk)

 

No.	Description	Date


Regal Heritage Ltd  
Site adj to 24 Glandville Rd.  
Tavistock

### North - Lower ground floor

Project number	1967
Date	2-12-19
Drawn by	JD
Checked by	Checker

## BR21

Scale 1 : 50

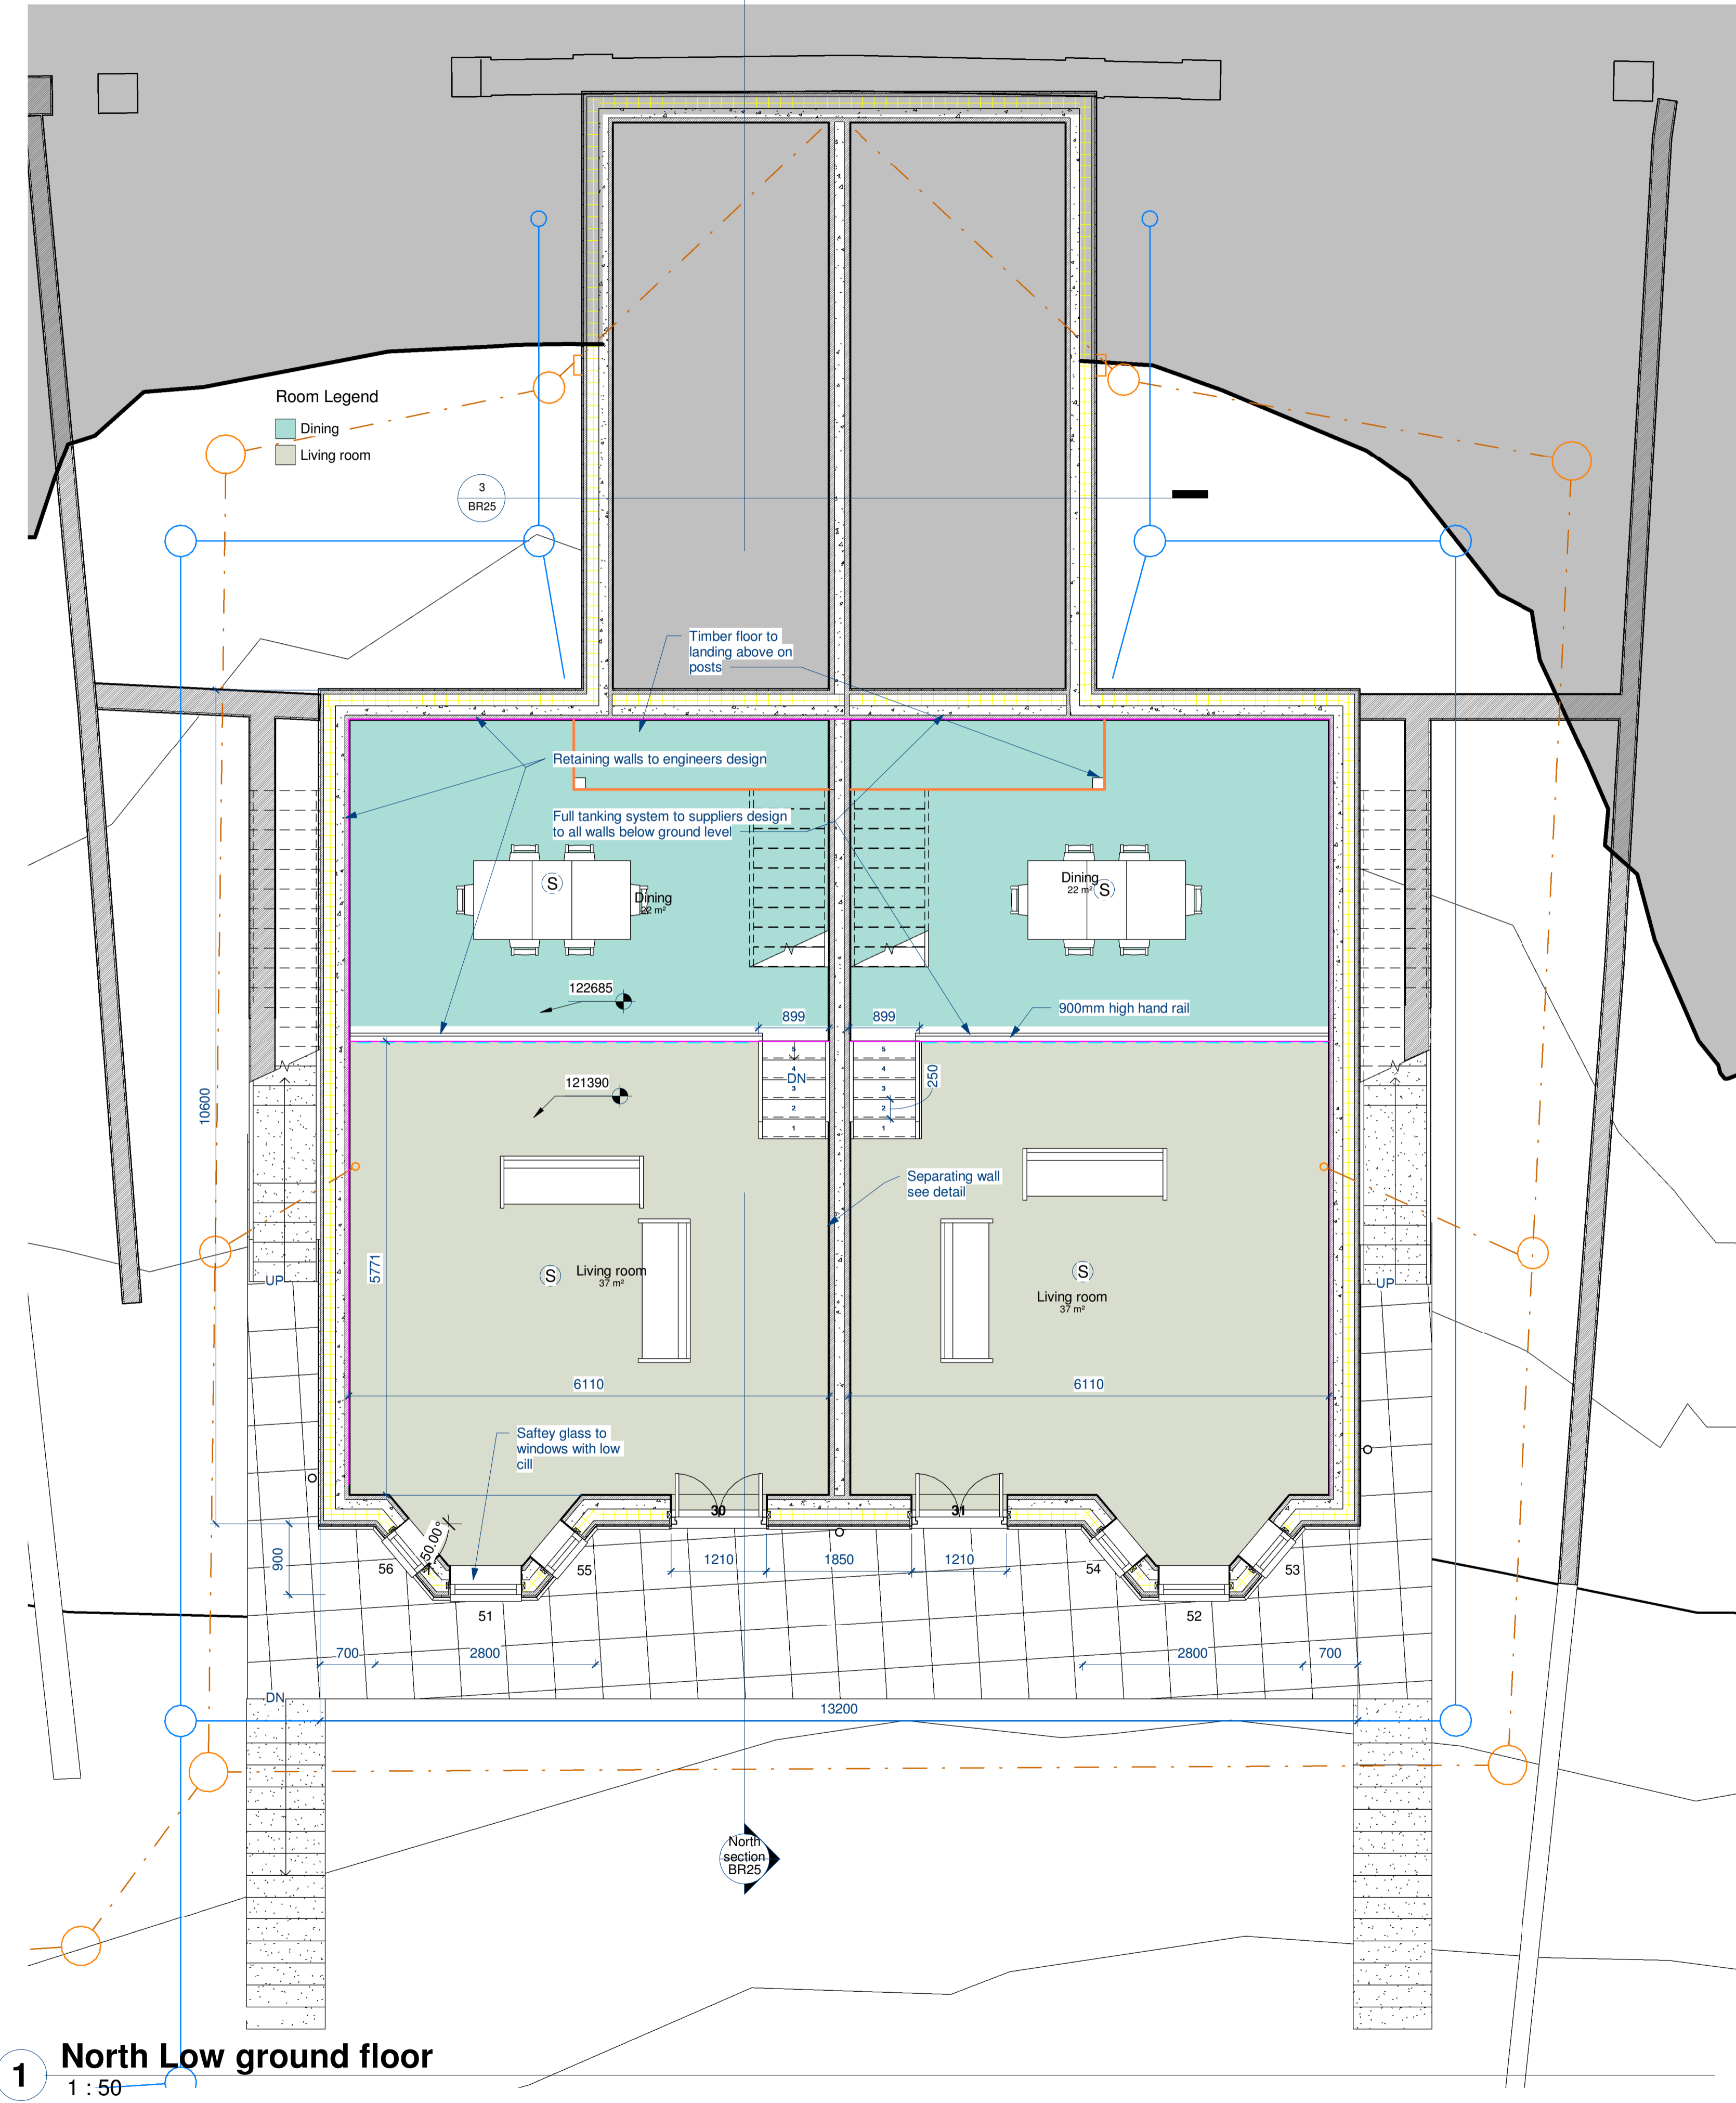

**1 North Low ground floor**  
1 : 50